


0 1 2 3

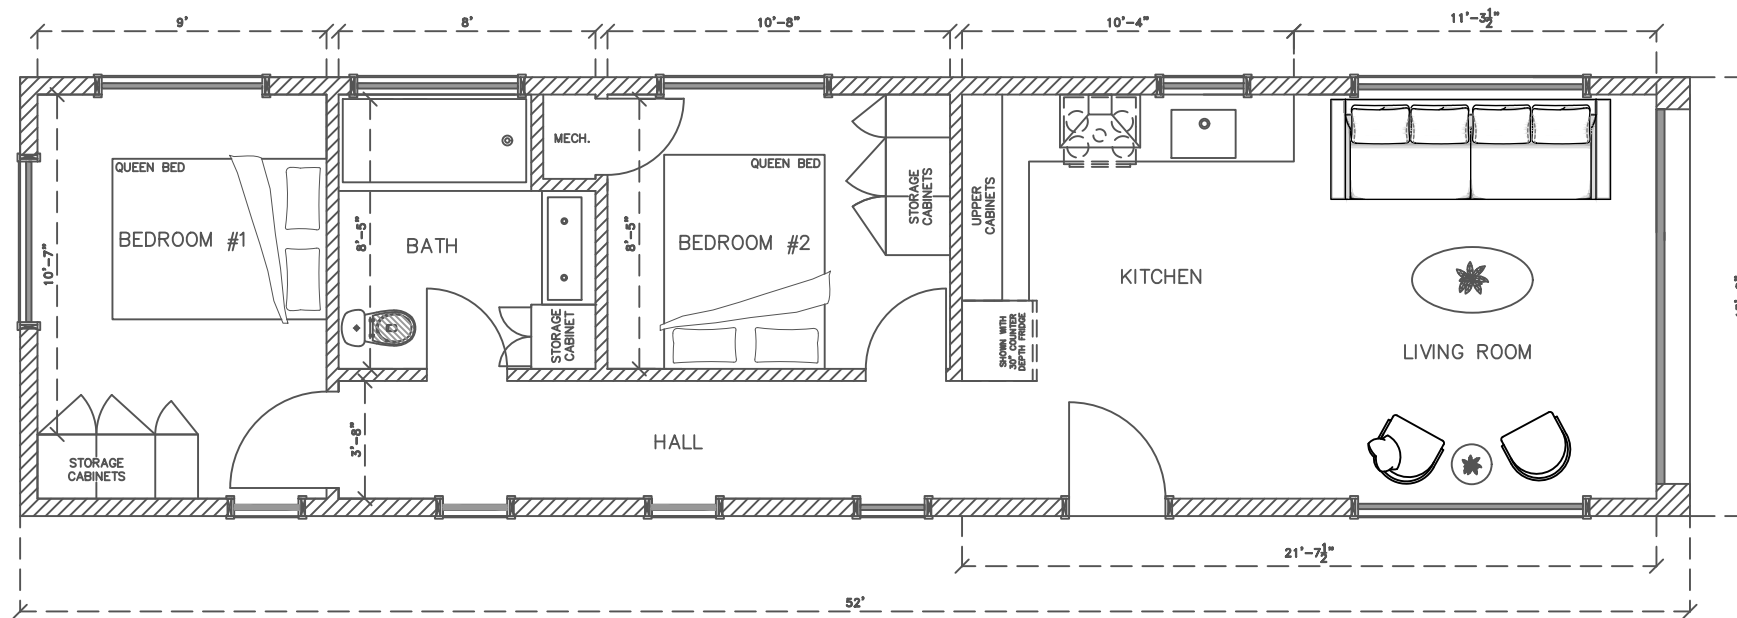

ZOOK CABINS
 5075 Lower Valley Rd. Suite B
 Atglen, PA 19310 USA



SCALE: 1/4" = 1'0"
 DRAWN BY: DW
 ISSUED: 8.6.24
 REVISED:

LUNA
 ADU MODULAR
 2 Bedroom

FLOOR PLAN
 LAYOUT

COPYRIGHT 2024

Any unauthorised use, reproduction, or distribution of these plans, whether in whole or in part, is expressly prohibited without prior written consent.