




\*LARGE WINDOW OPTION

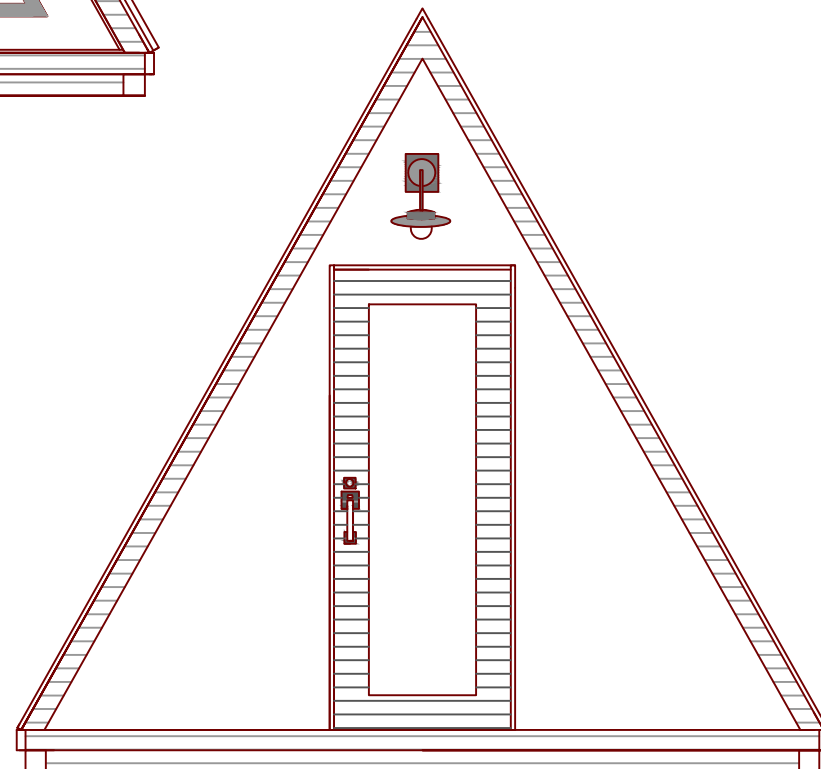


ENTRY

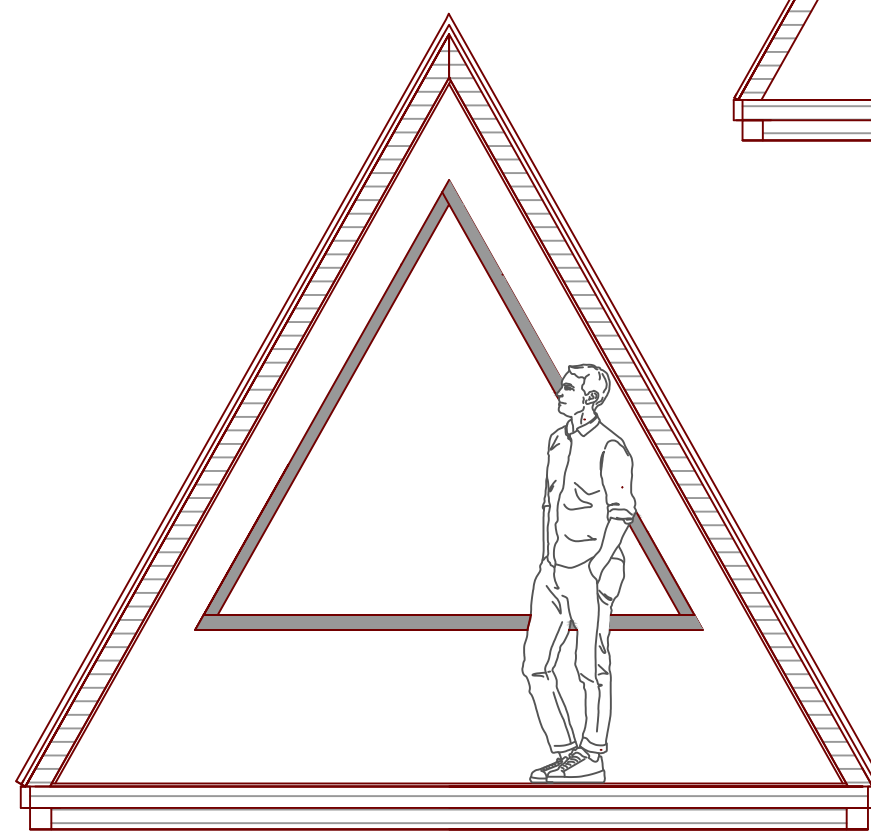

\*SMALL WINDOW OPTION

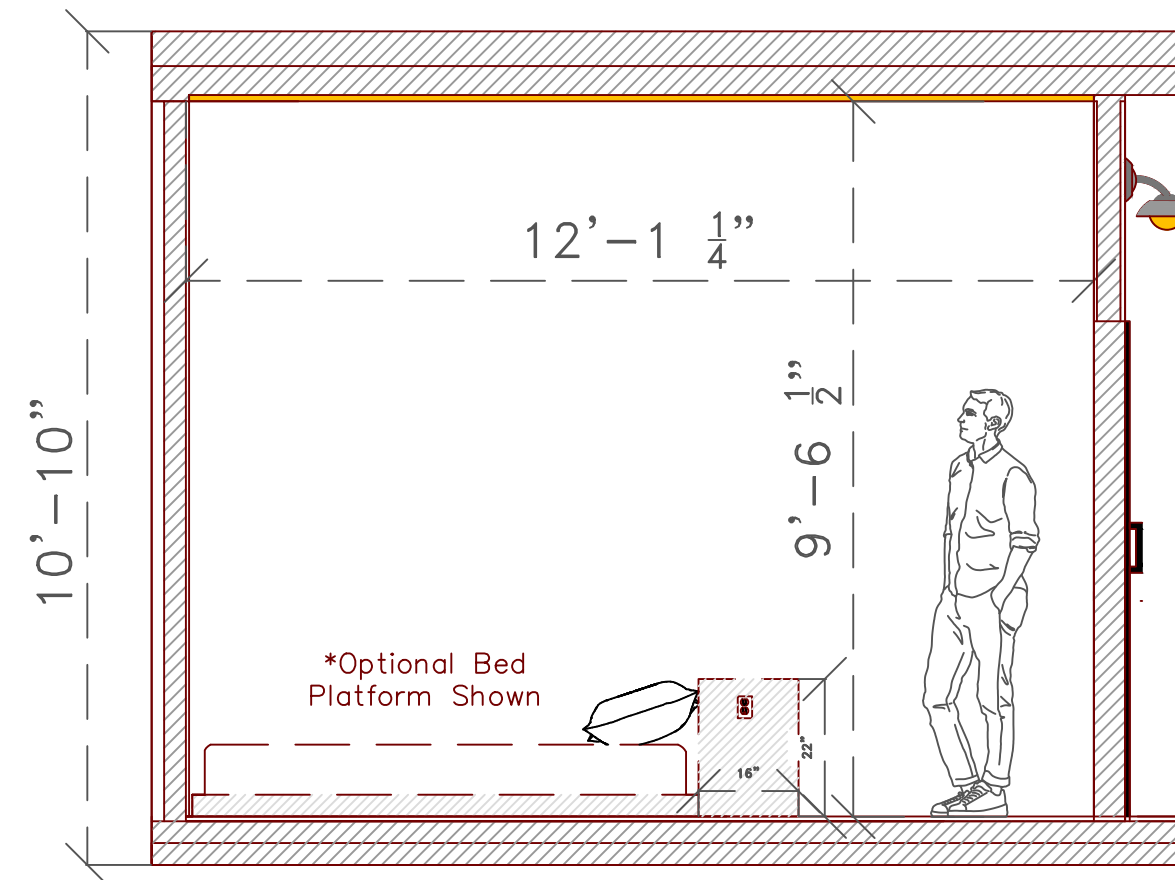

SIDE ELEVATION

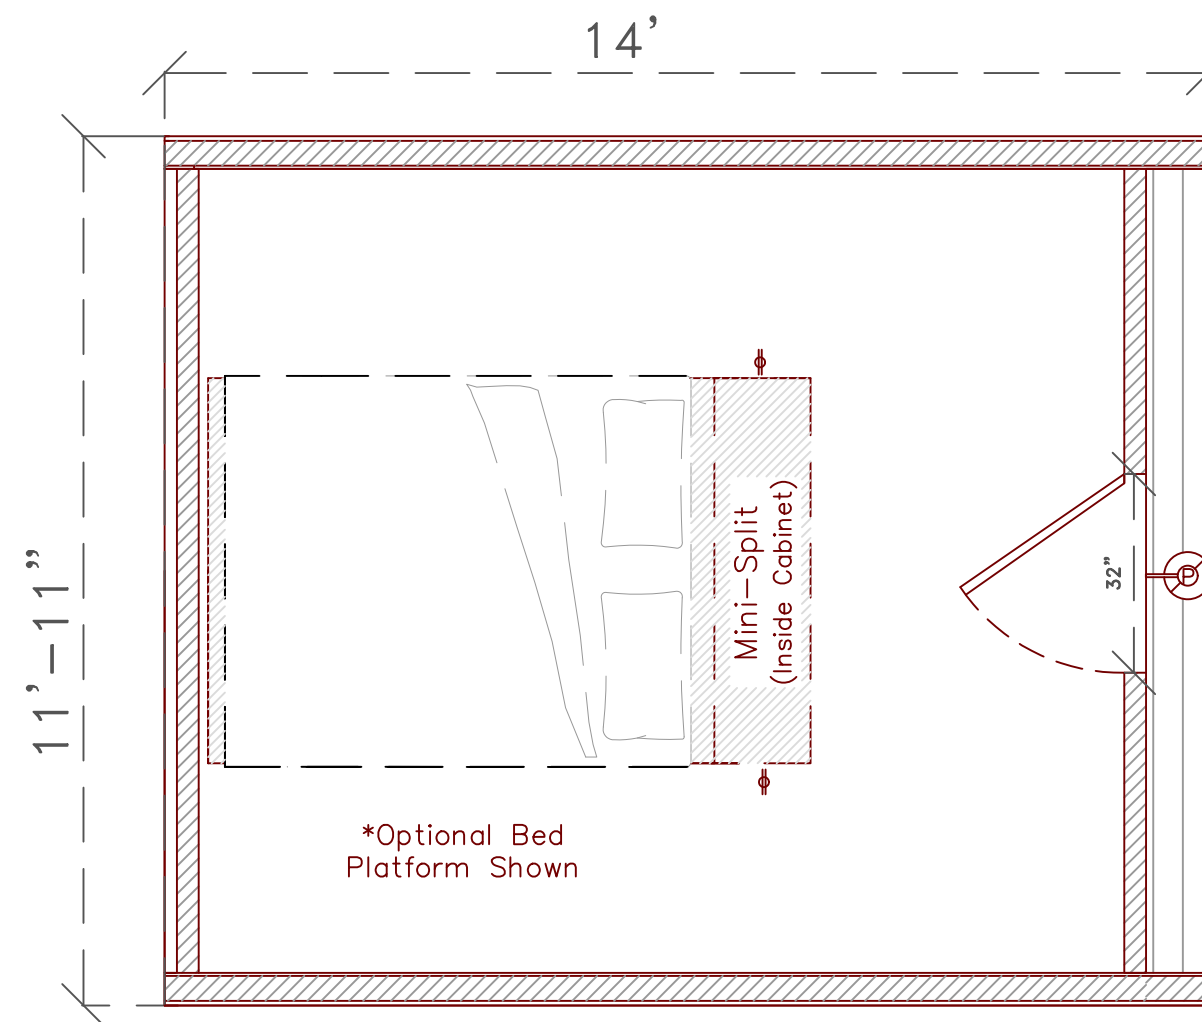

FLOOR PLAN

ZOOK CABINS  
 5075 Lower Valley Rd.  
 Atglen, PA 19310 USA




SCALE:  $\frac{1}{4}'' = 1' 0''$   
 DRAWN BY: DW  
 ISSUED: 2.21.24  
 REVISED:


Any unauthorised use, reproduction, or distribution of these plans, whether in whole or in part, is expressly prohibited without prior written consent.

COPYRIGHT 2024


14' VISTA POD

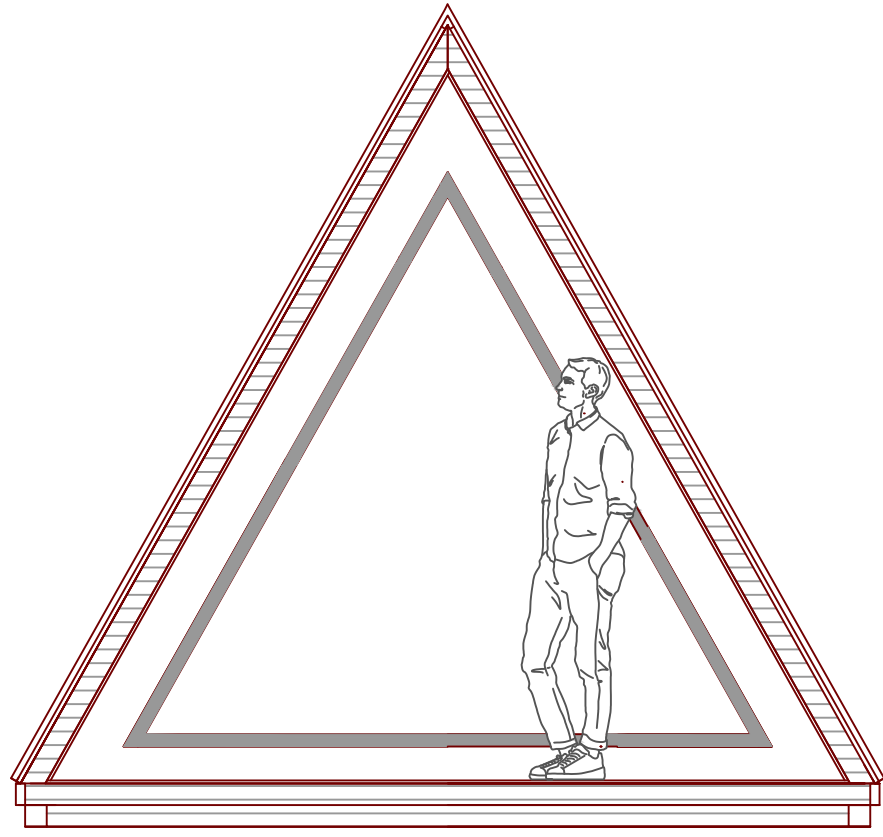


\*LARGE WINDOW OPTION

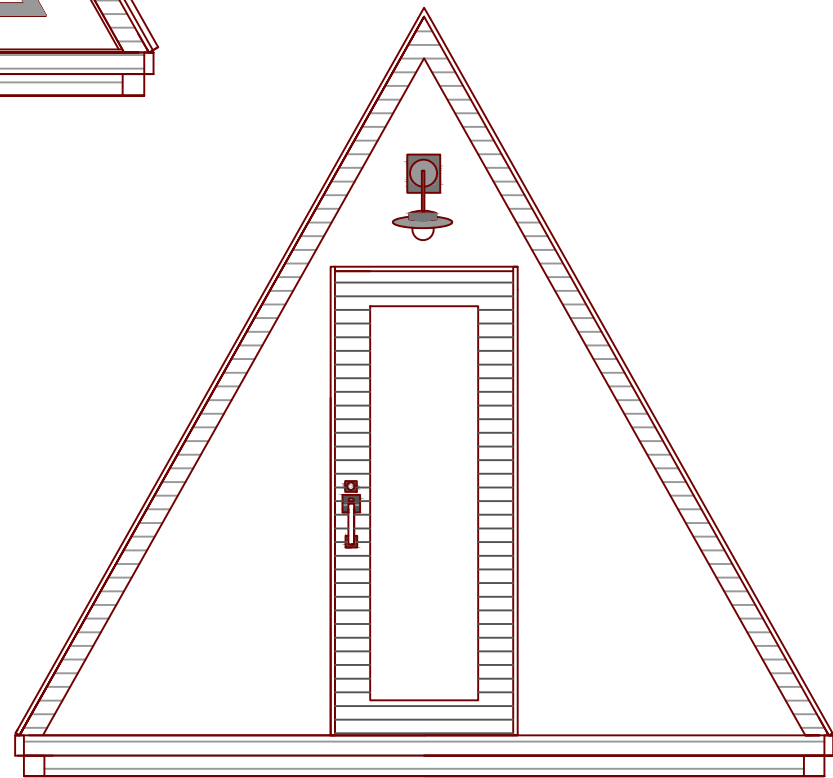


ENTRY

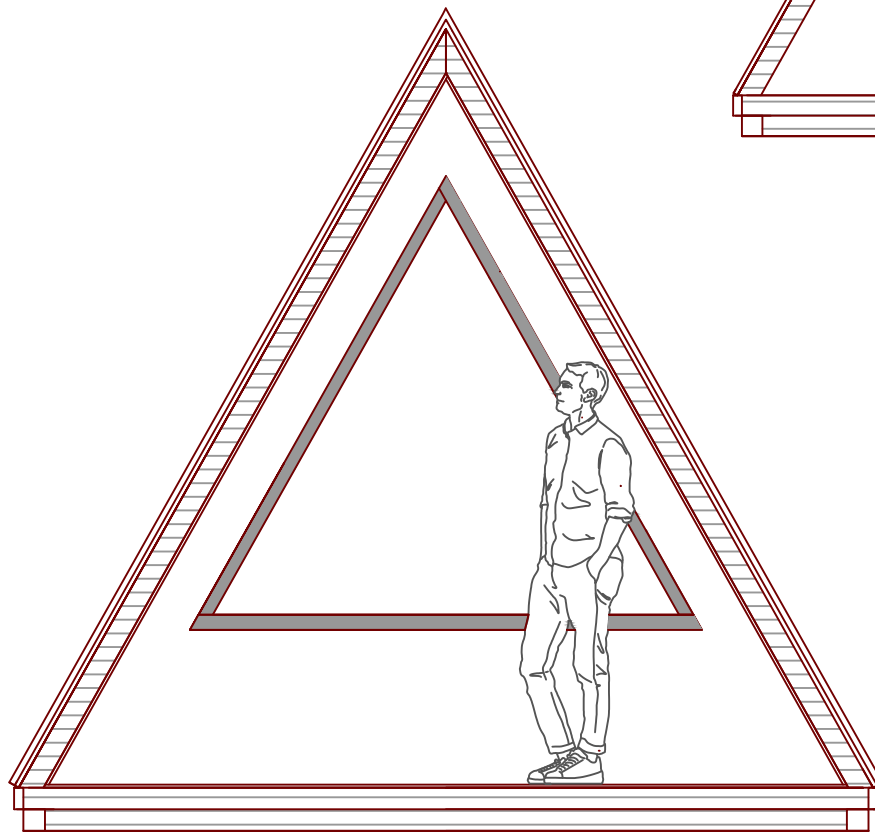

\*SMALL WINDOW OPTION

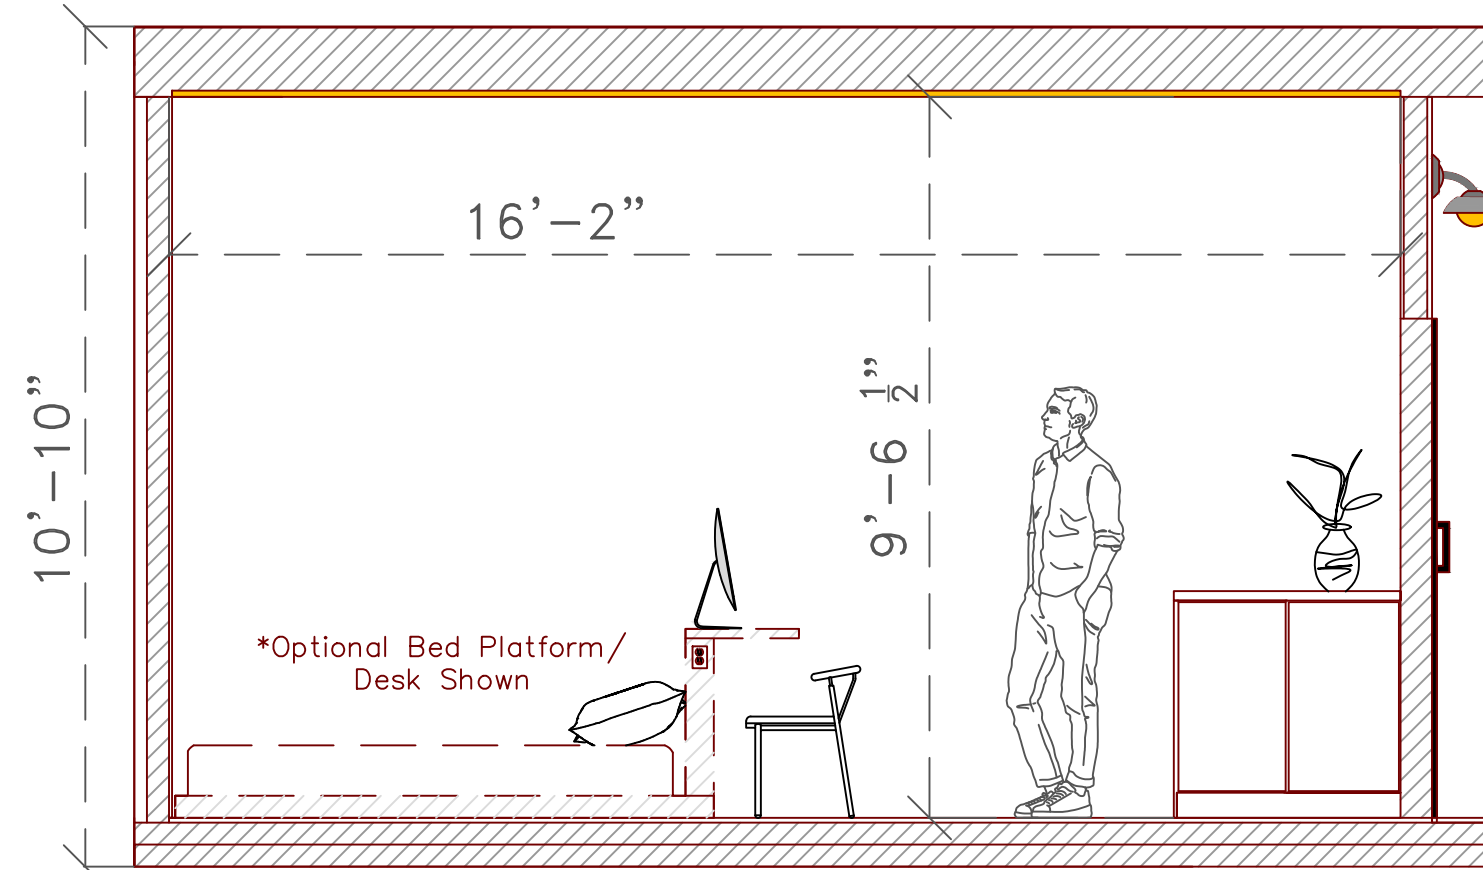

SIDE ELEVATION

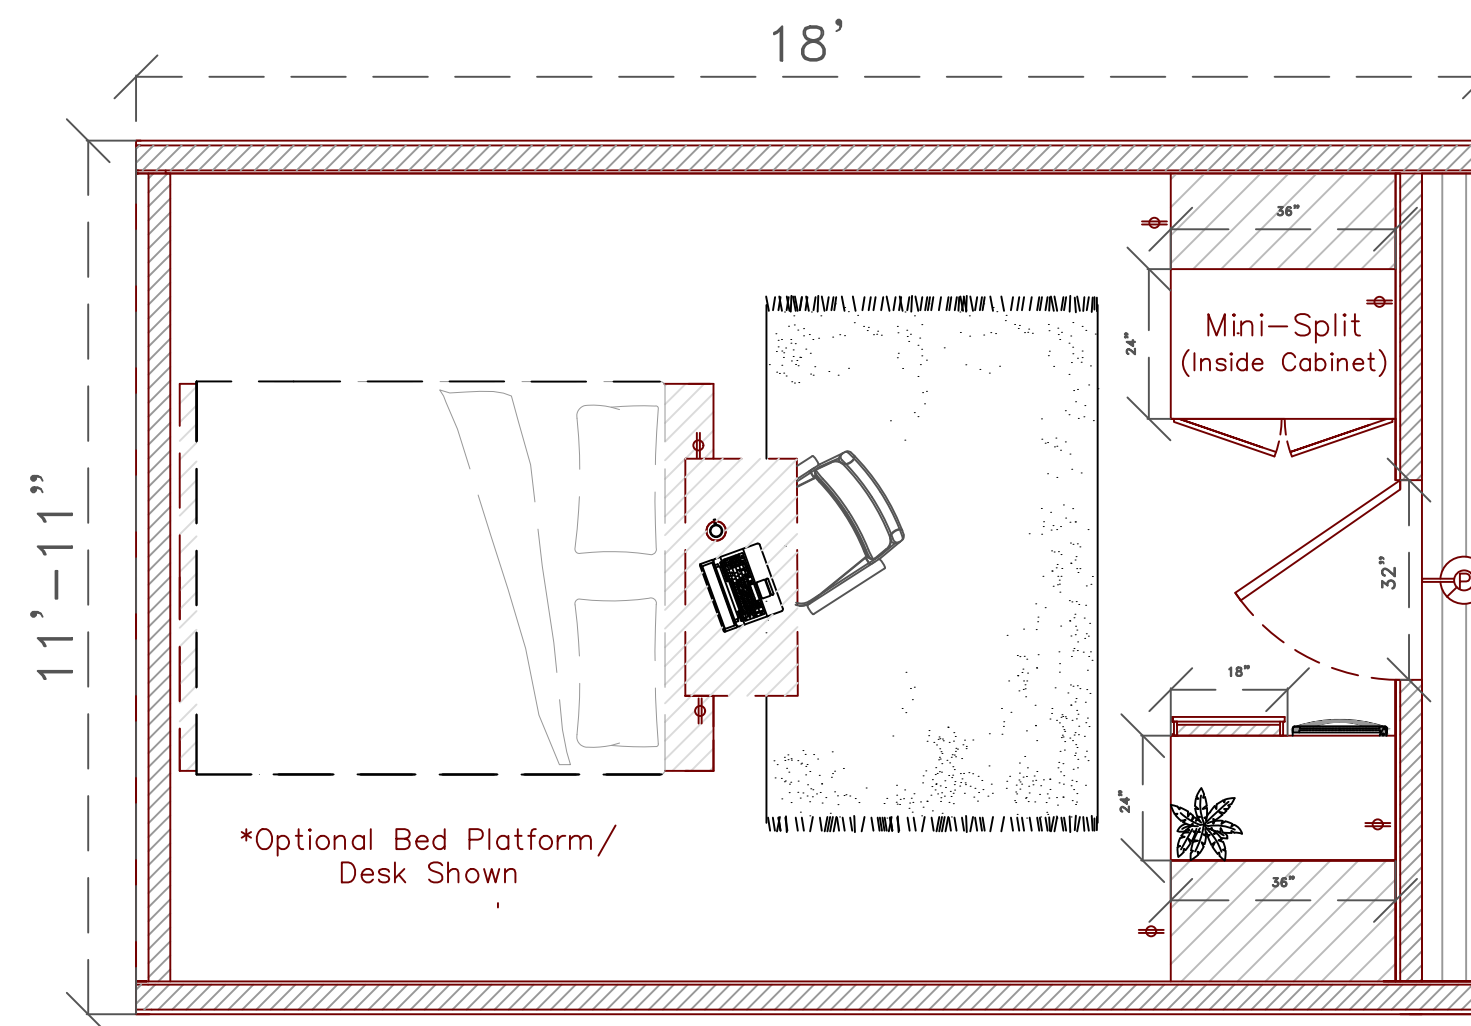

FLOOR PLAN

ZOOK CABINS  
 5075 Lower Valley Rd.  
 Atglen, PA 19310 USA



SCALE:  $\frac{1}{4}'' = 1' 0''$   
 DRAWN BY: DW  
 ISSUED: 2.21.24  
 REVISED:

Any unauthorised use, reproduction, or distribution of these plans, whether in whole or in part, is expressly prohibited without prior written consent.

COPYRIGHT 2024

18' VISTA POD