


ZOOK CABINS
5075 Lower Valley Rd. Suite B
Atglen, PA 19310 USA



SCALE: 1/4" = 1'0"
DRAWN BY: DW
ISSUED: 8.21.24
REVISED:

13'8" x 68'
SONOMA HUD
2 BEDROOM V1
BASE

FLOOR PLAN

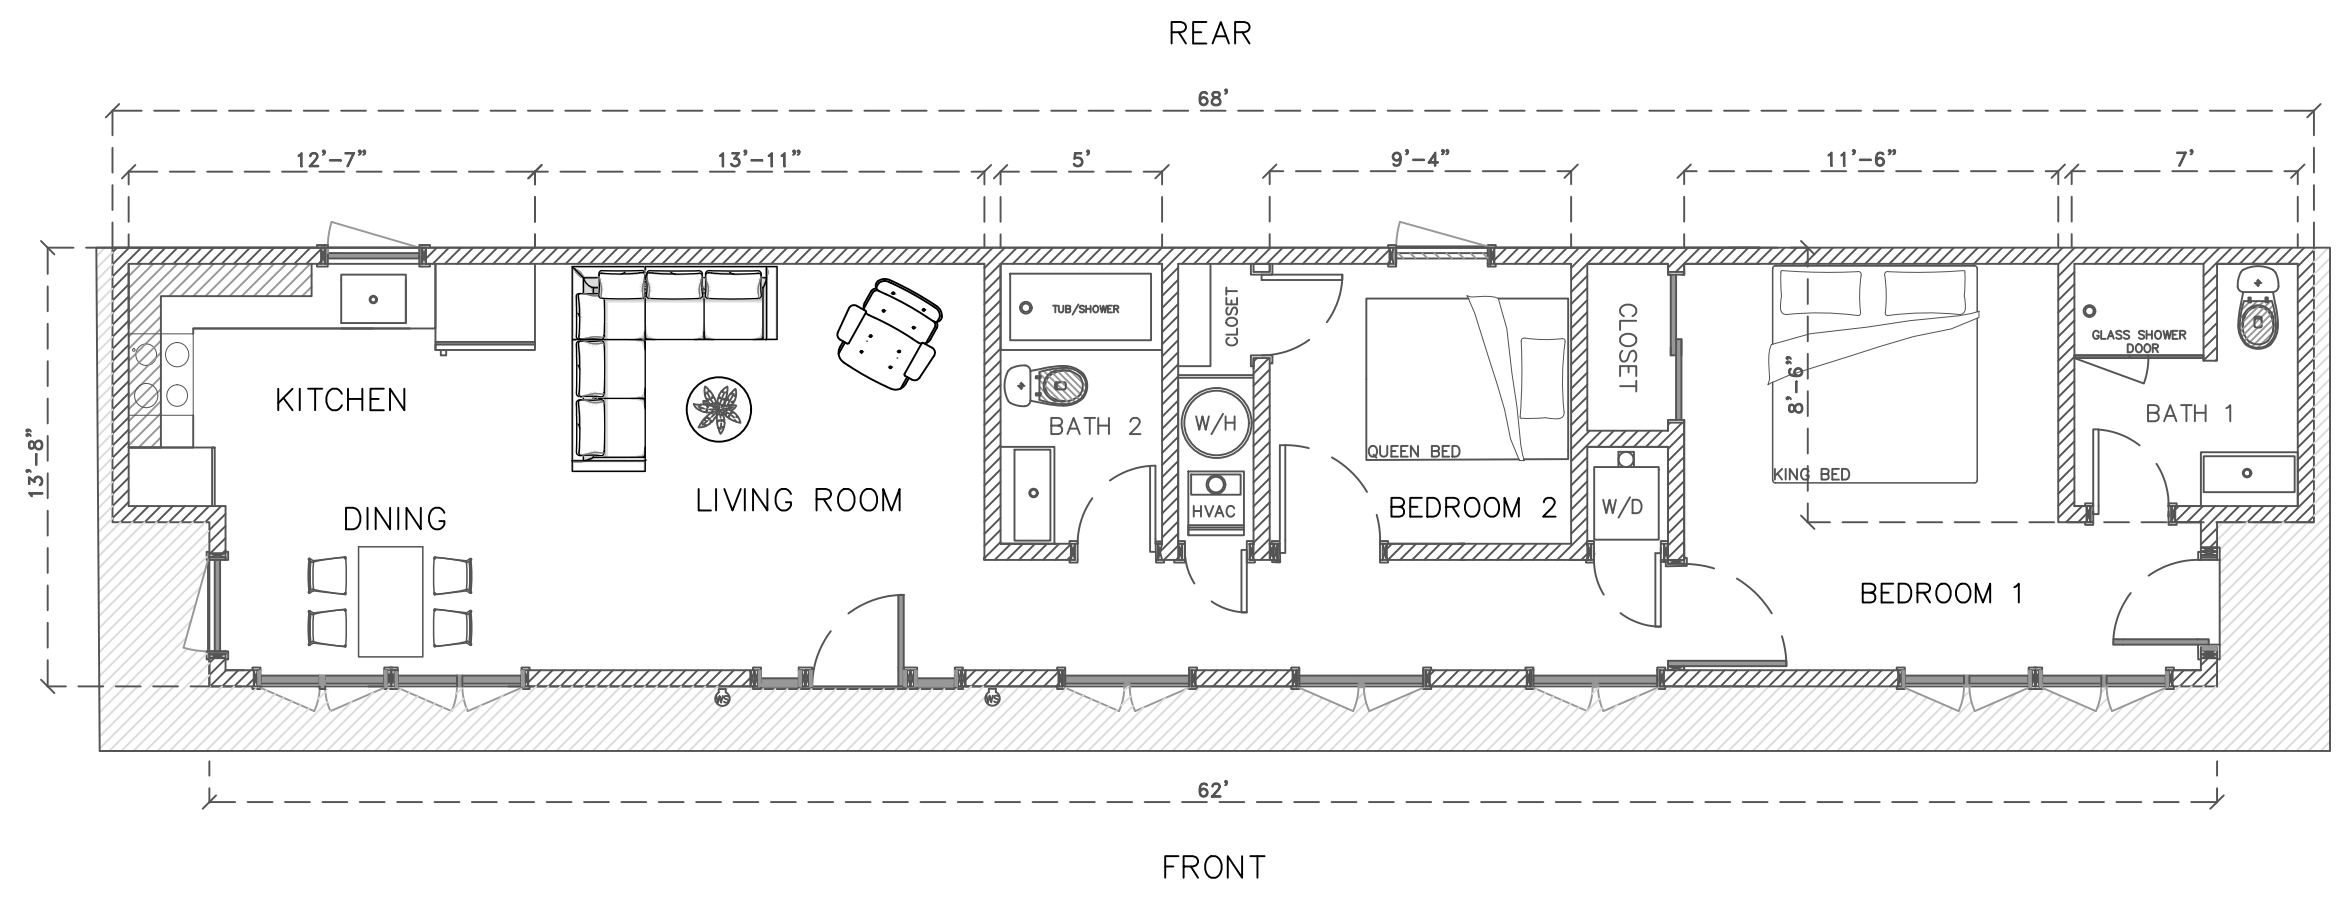

Any unauthorised use, reproduction, or distribution of these plans, whether in whole or in part, is expressly prohibited without prior written consent.

COPYRIGHT 2024