


ZOOK CABINS
5075 Lower Valley Rd. Suite B
Atglen, PA 19310 USA

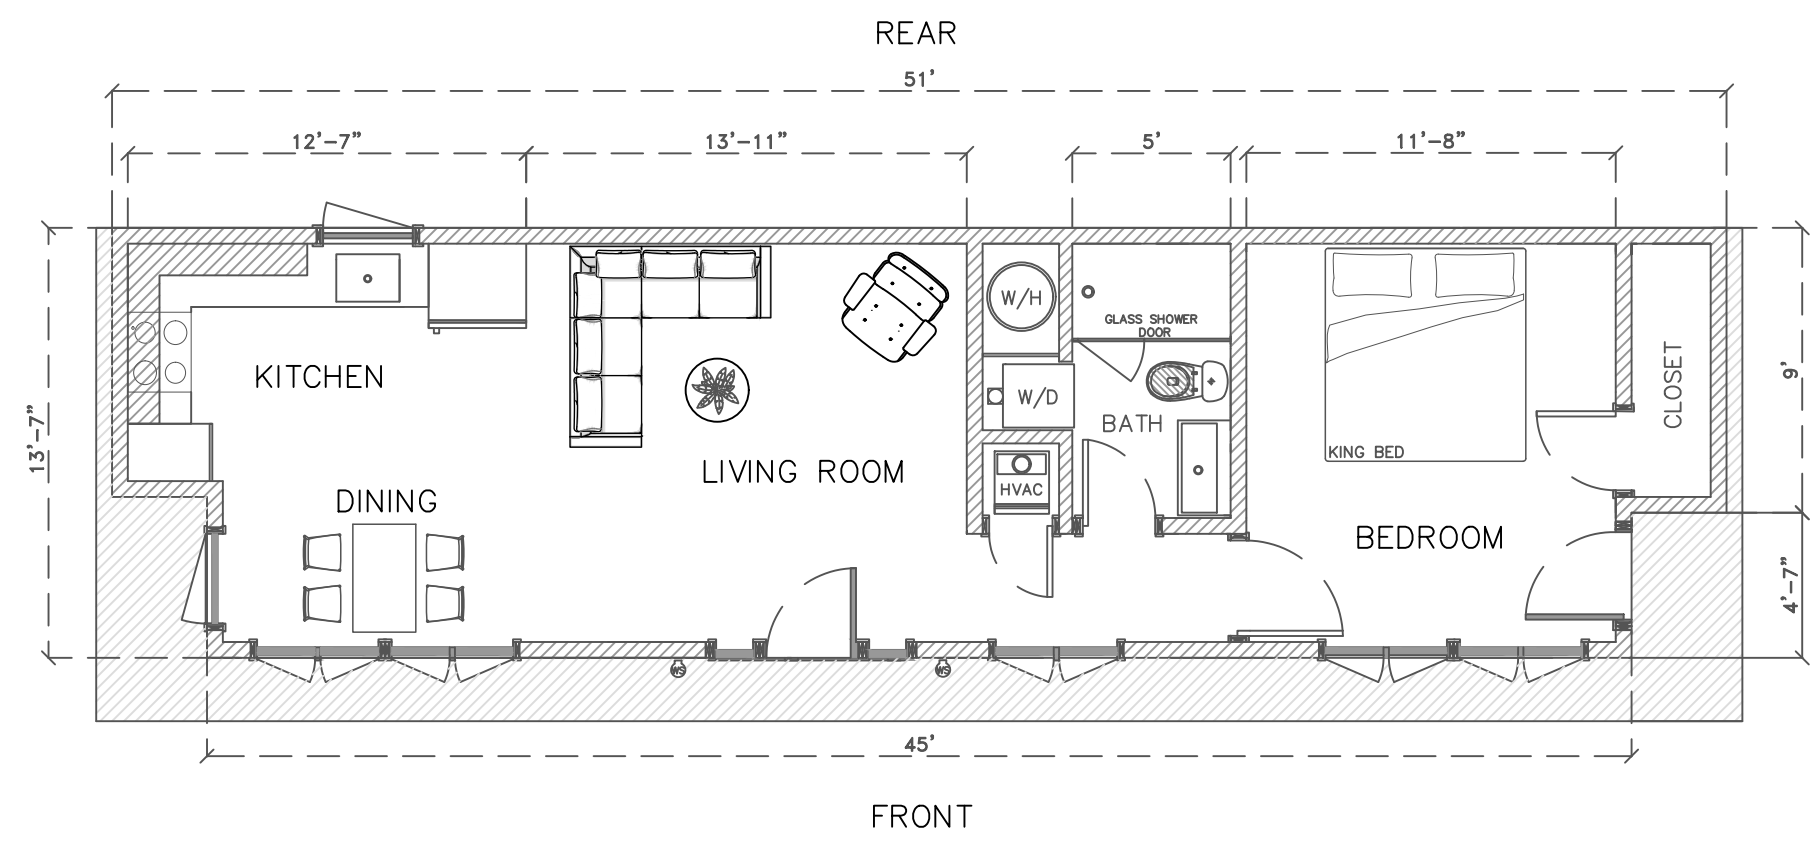

SCALE: 1/4" = 1'0"
 DRAWN BY: DW
 ISSUED: 8.21.24
 REVISED:

13'8" x 51'
 SONOMA HUD
 1 BEDROOM V2
 BASE

Any unauthorised use, reproduction, or distribution of these plans, whether in whole or in part, is expressly prohibited without prior written consent.

COPYRIGHT 2024

FLOOR PLAN