

ZOOK CABINS
5075 Lower Valley Rd. Suite B
Atglen, PA 19310 USA



SCALE: 1/4" = 1'0"

DRAWN BY: DW

ISSUED: 8.21.24

REVISED:

13'8" x 70'
SONOMA HUD


PEAK

2 Bedroom V2

Floor Plan

FRONT

REAR

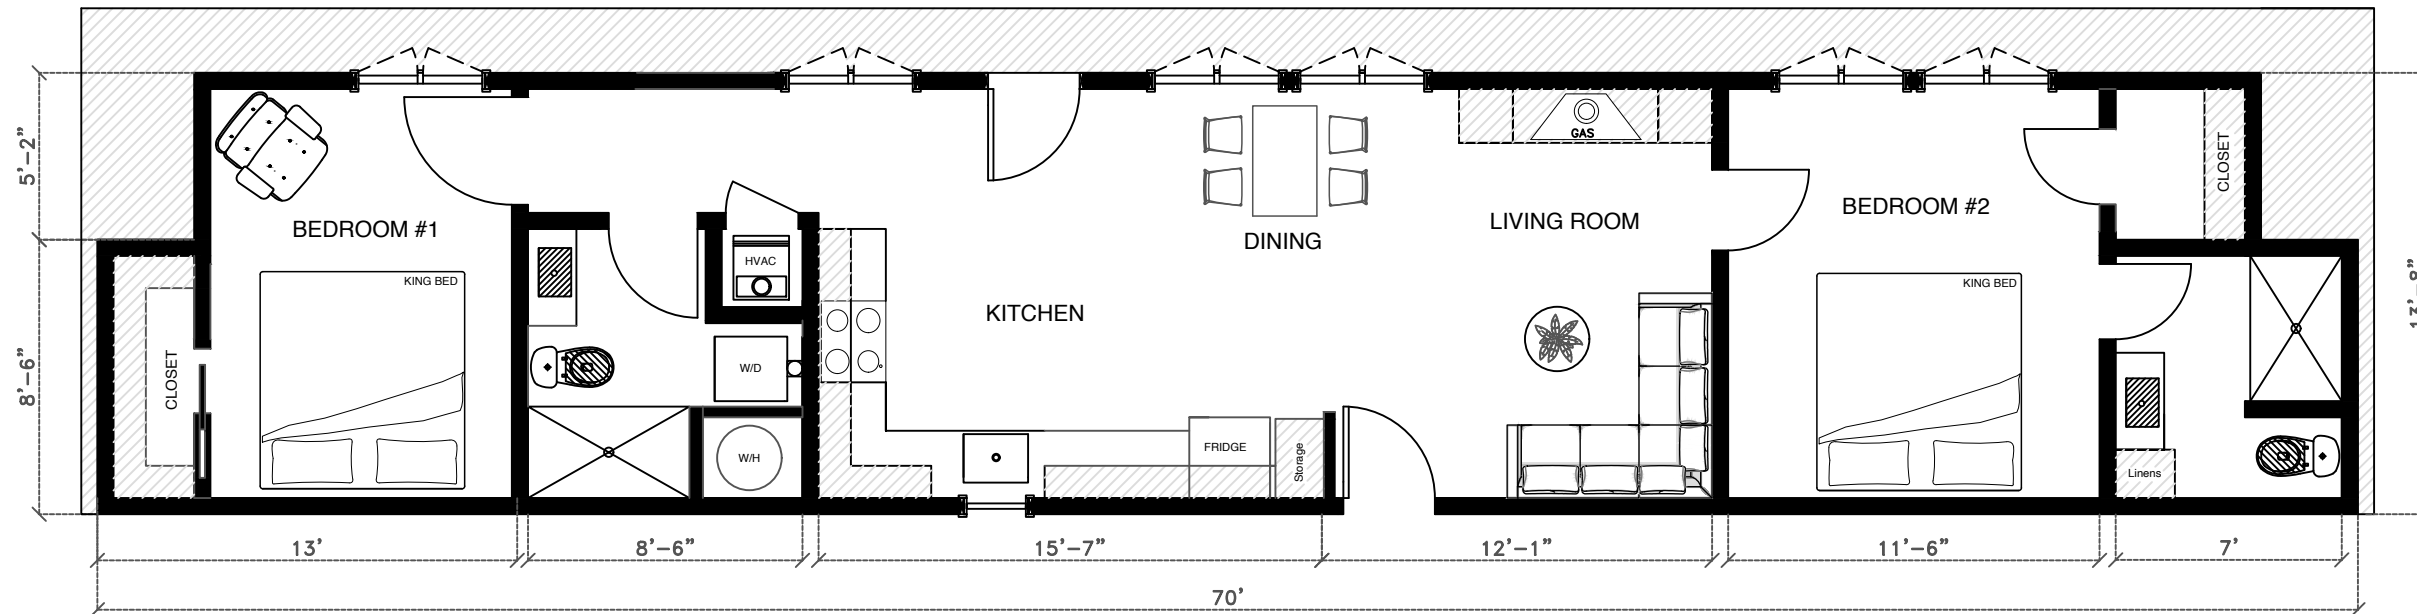

Any unauthorised use, reproduction, or distribution of these plans, whether in whole or in part, is expressly prohibited without prior written consent.