
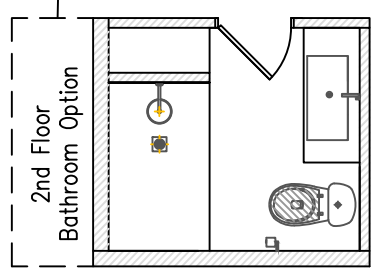
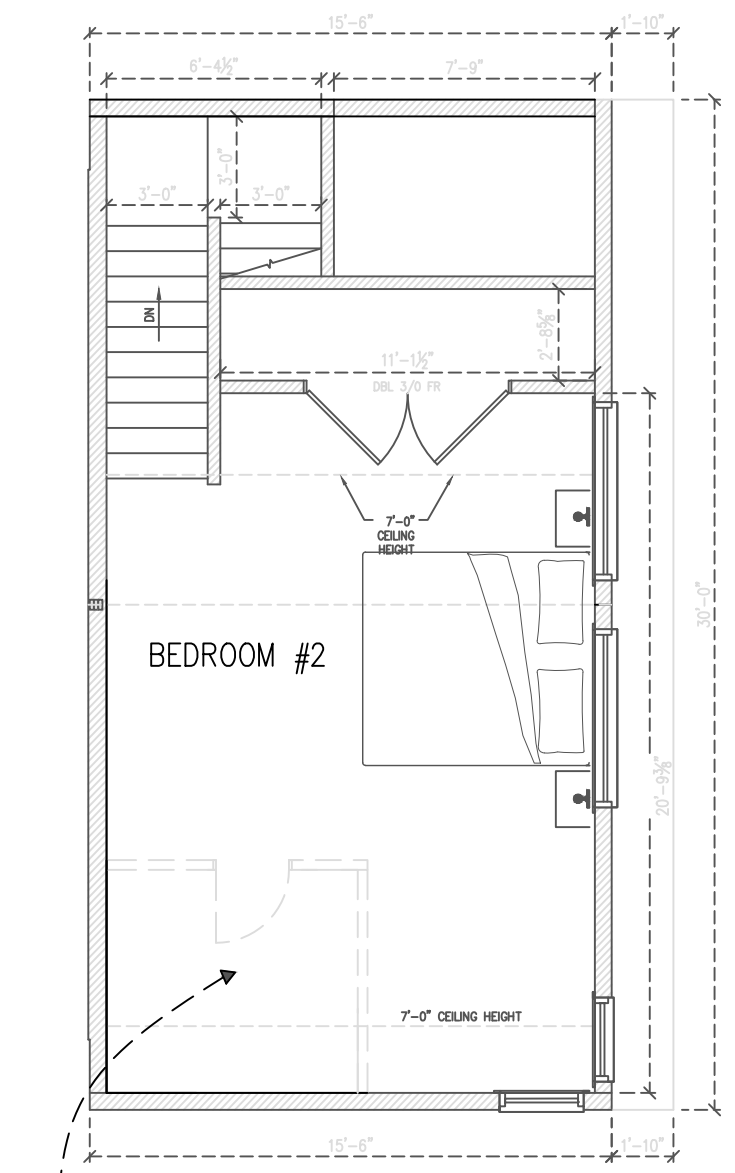


1st FLOOR

2nd FLOOR

FRONT OF HOUSE

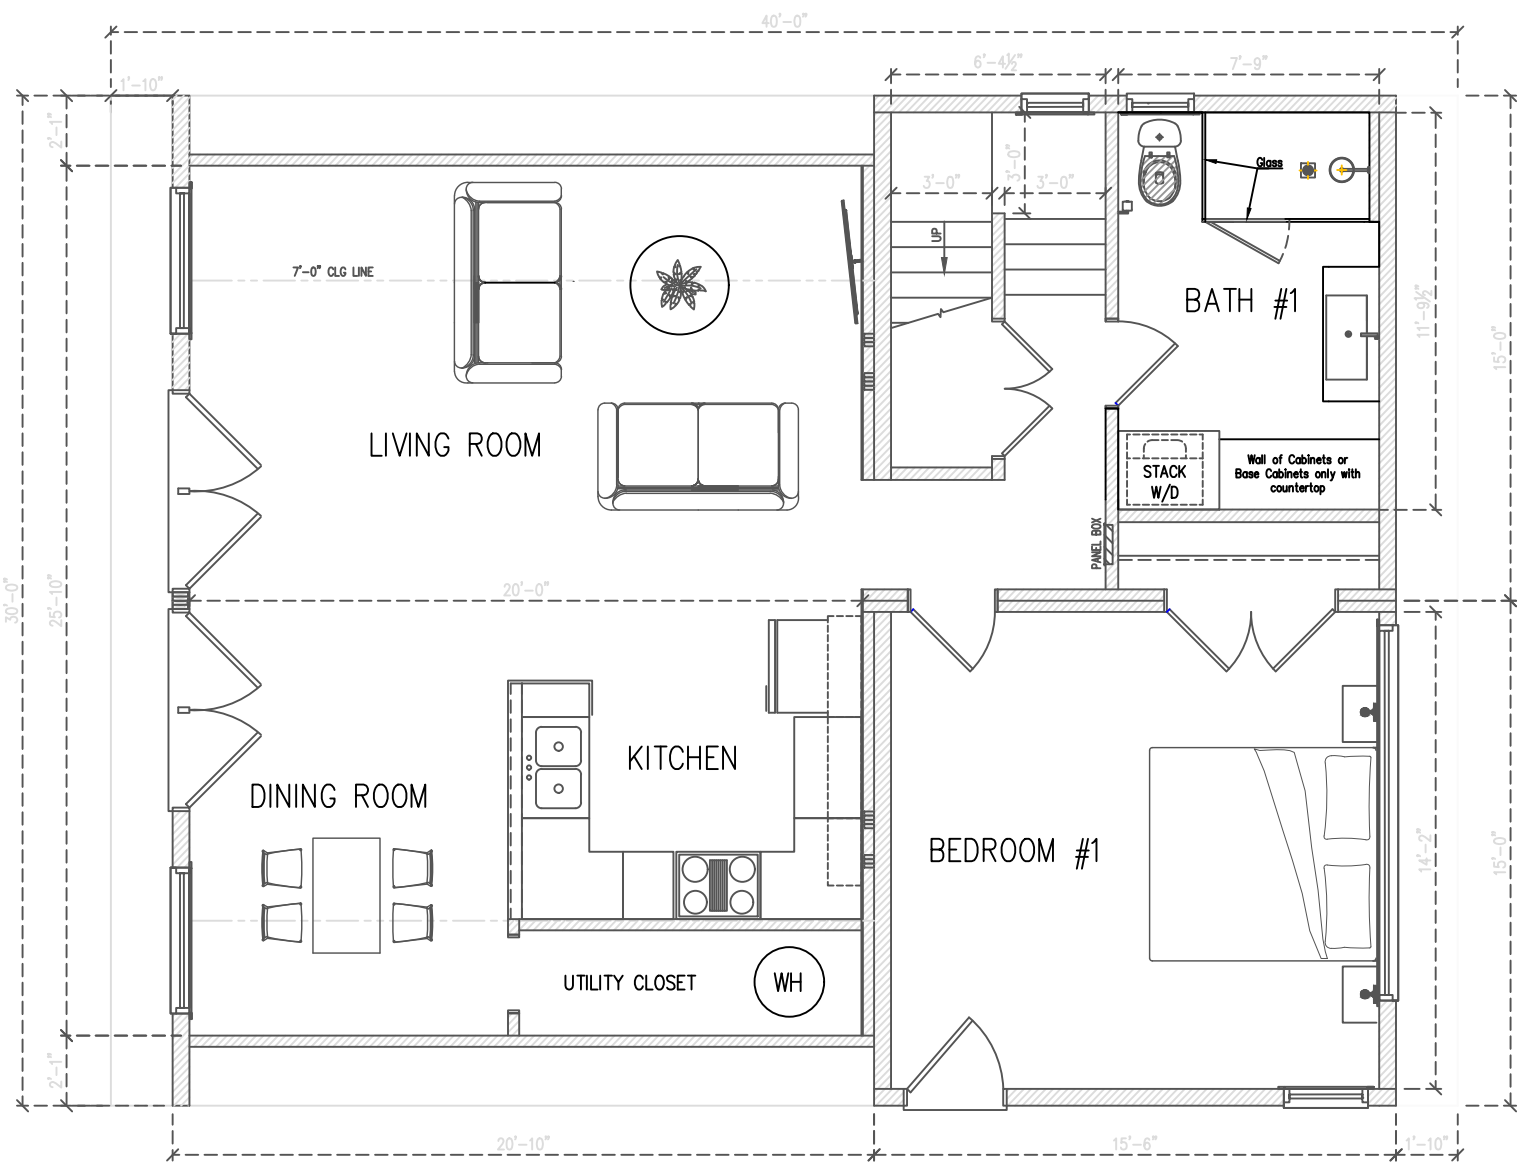

ZOOK CABINS
 5075 Lower Valley Rd. Suite B
 Atglen, PA 19310 USA



SCALE: 1/4" = 1'0"
 DRAWN BY: DW
 ISSUED: 6.13.24
 REVISED:

3 BOX - MODULAR
 A-FRAME

FLOOR PLAN
 LAYOUT

Any unauthorised use, reproduction, or distribution of these plans, whether in whole or in part, is expressly prohibited without prior written consent.