


# THE NOOK

30' PARK MODEL

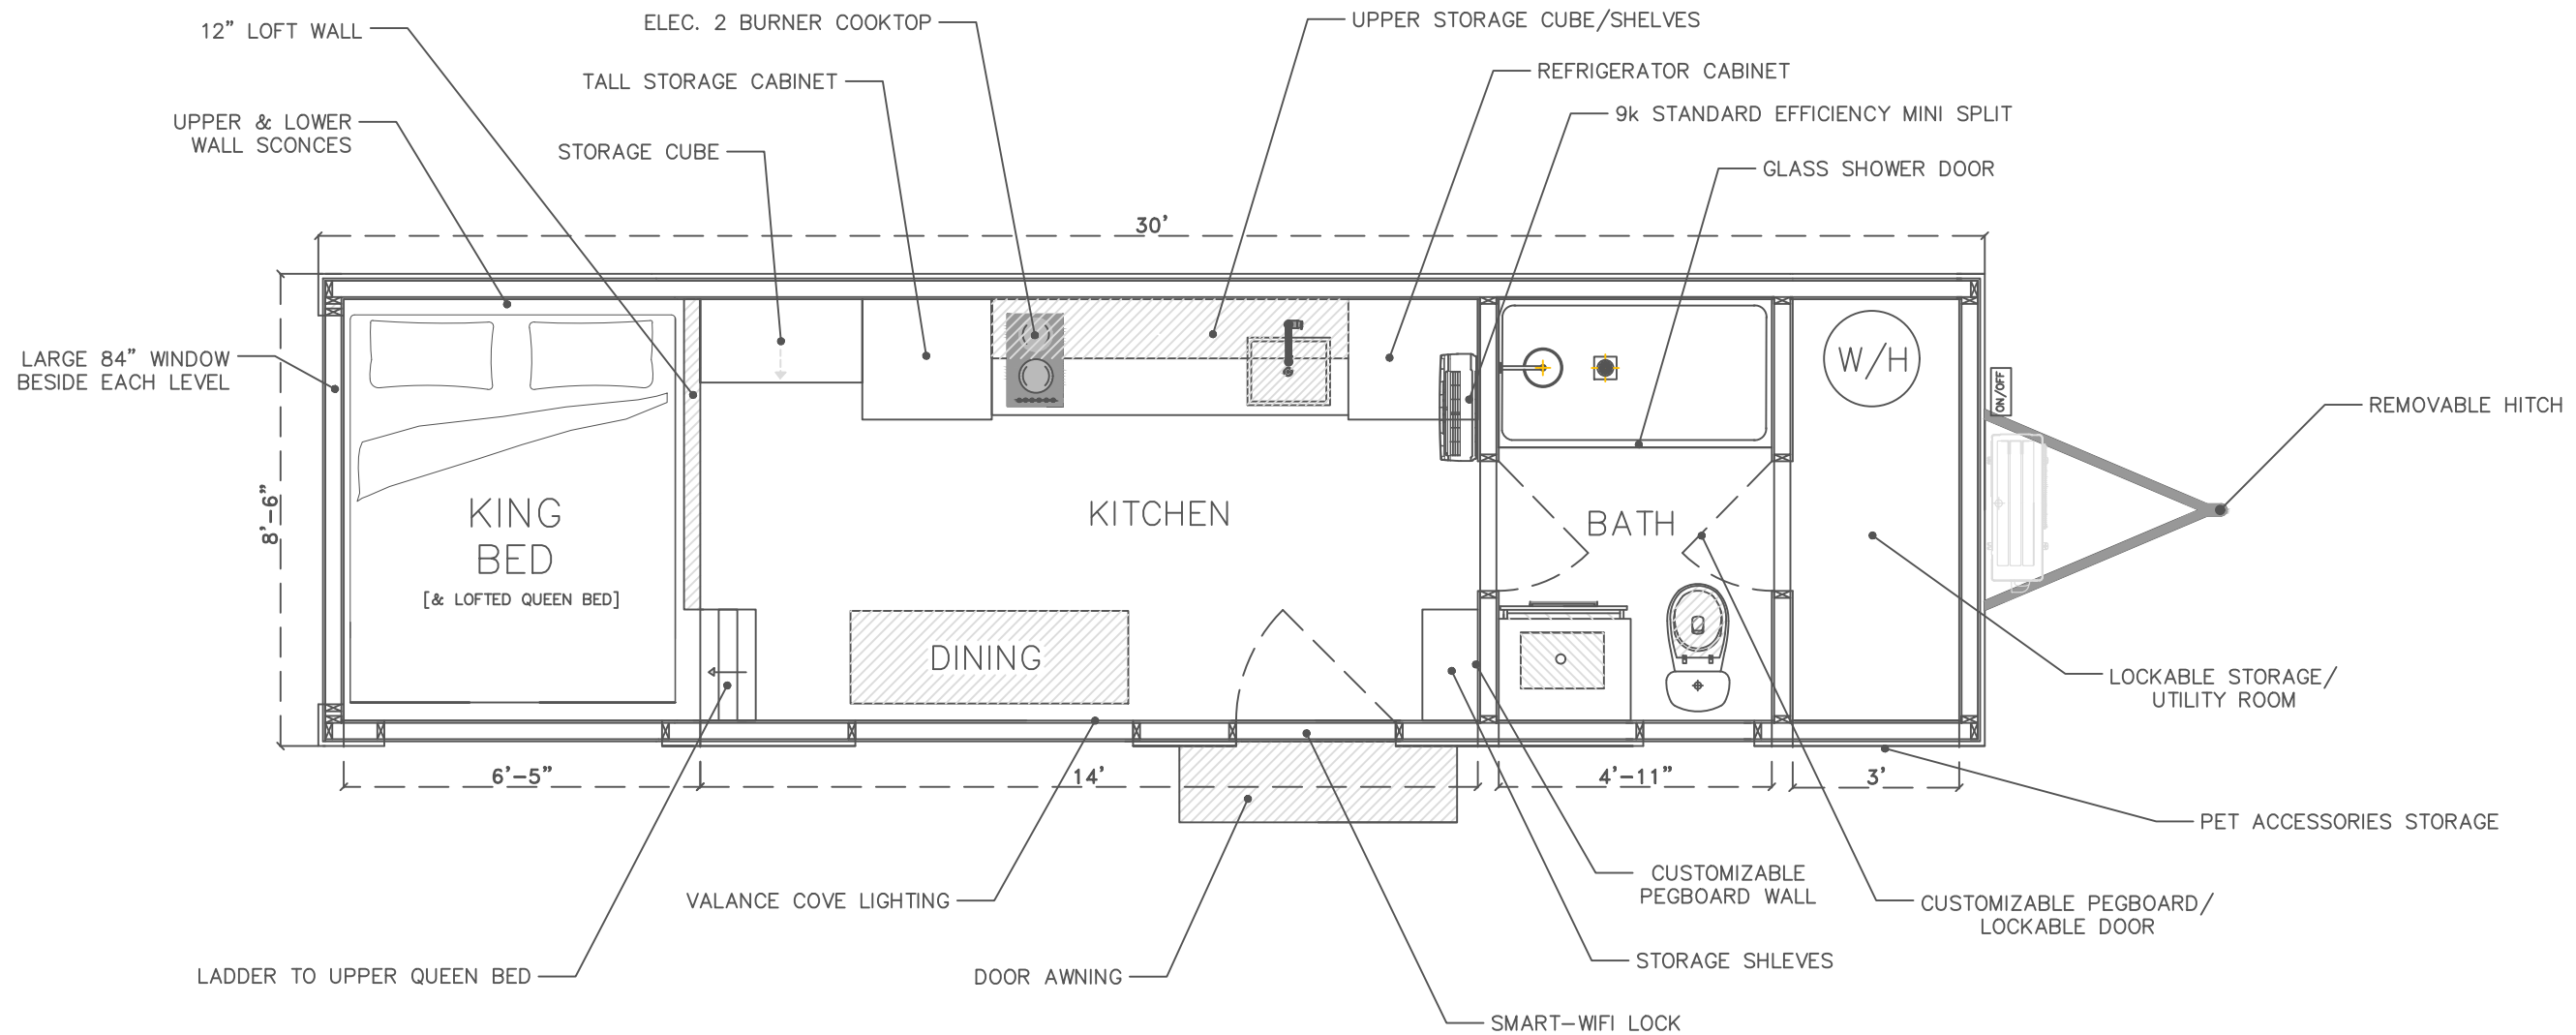

ZOOK CABINS  
 5075 Lower Valley Rd. Suite B  
 Atglen, PA 19310 USA



SCALE: 1/4" = 1'0"  
 DRAWN BY: DW  
 ISSUED: 5.3.24  
 REVISED: 5.28.24

## PEAK

THE 30' NOOK  
 FLOOR PLAN V2

Any unauthorised use, reproduction, or distribution of these plans, whether in whole or in part, is expressly prohibited without prior written consent.

COPYRIGHT 2024

002