


THE NOOK

24' PARK MODEL

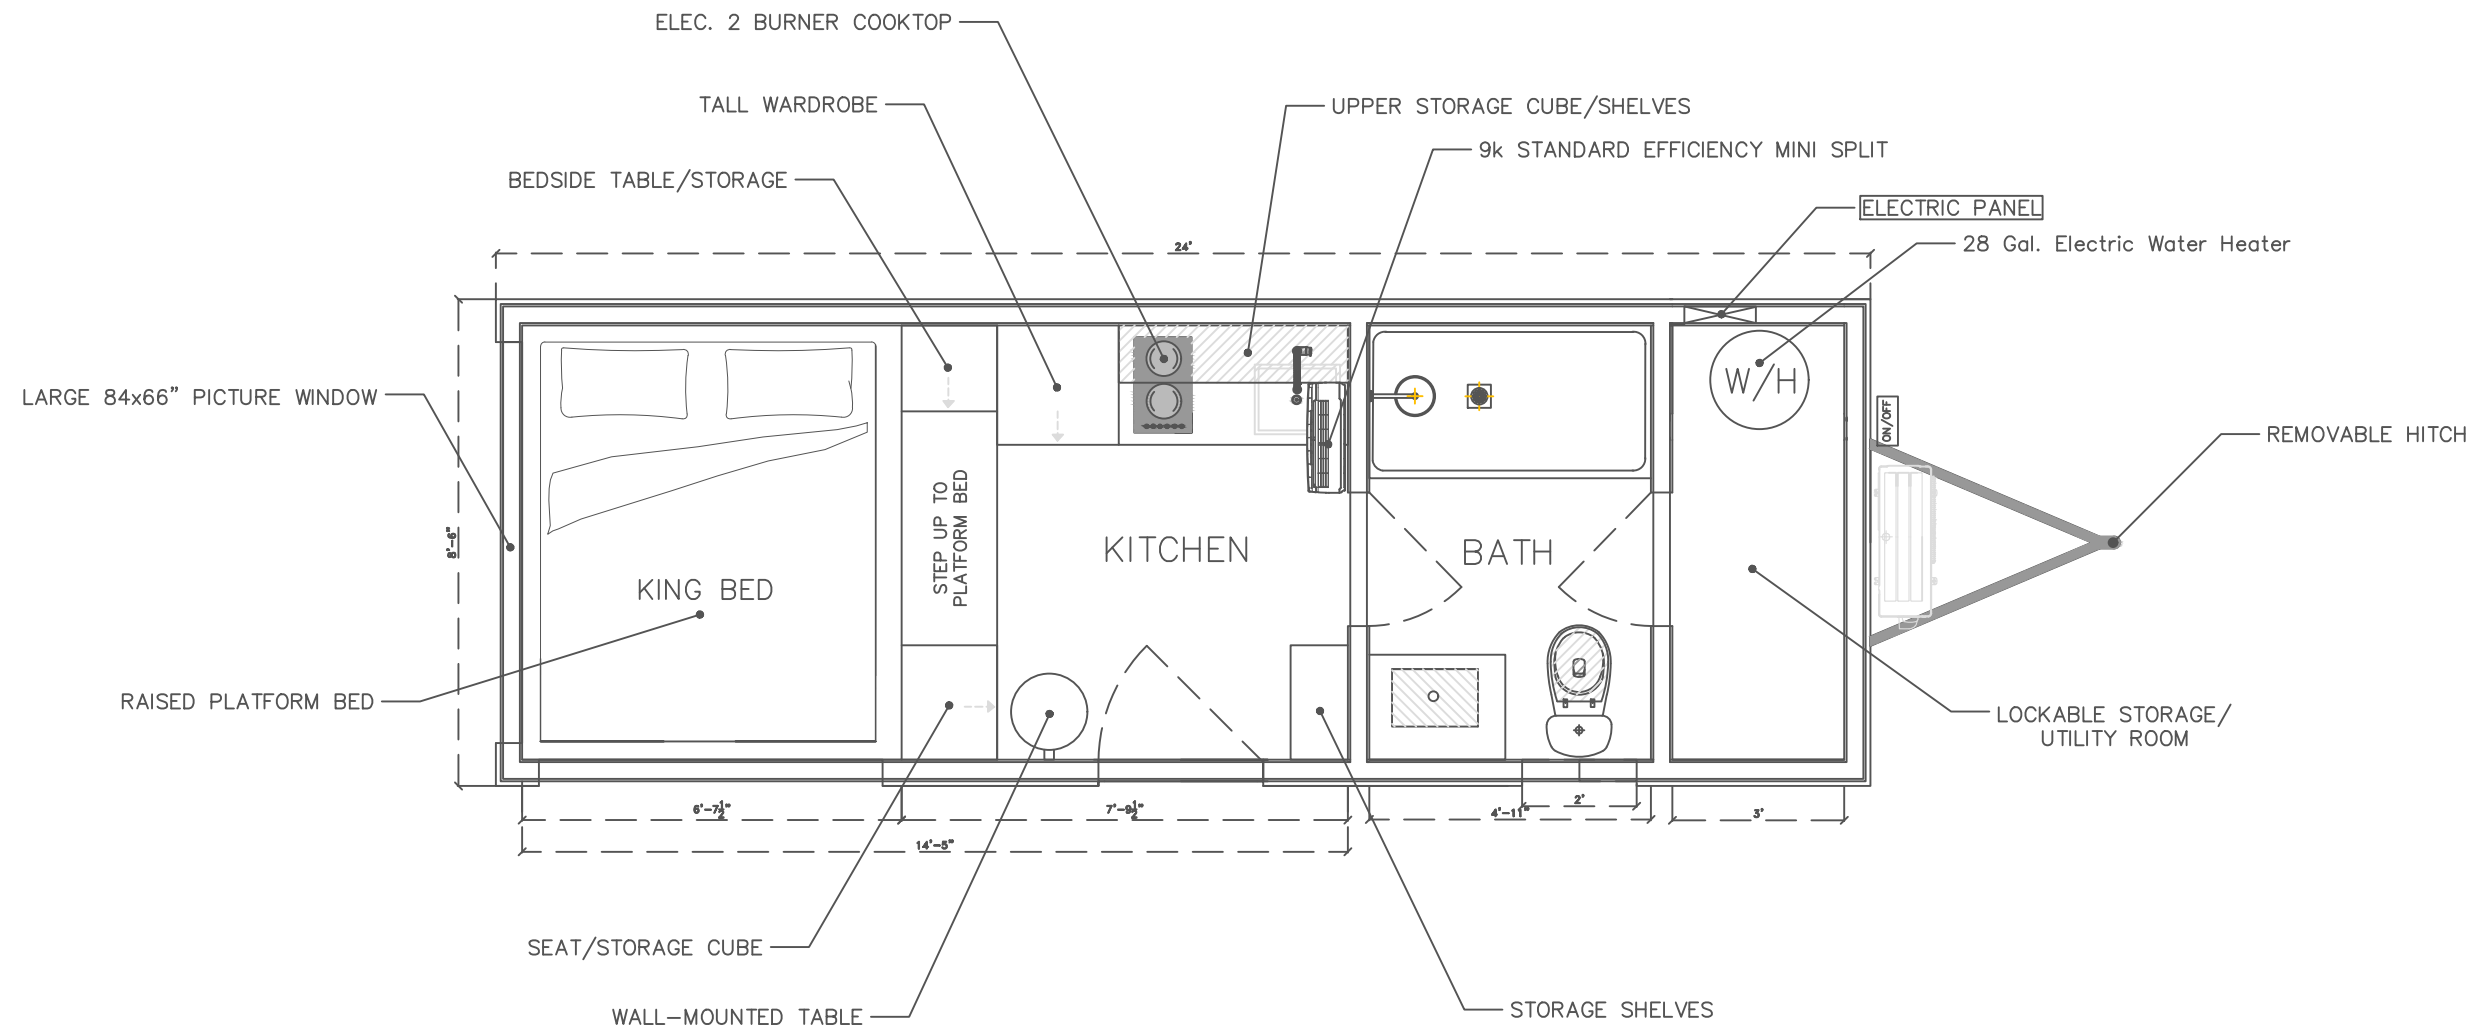

ZOOK CABINS
 5075 Lower Valley Rd. Suite B
 Atglen, PA 19310 USA



SCALE: 1/4" = 1'0"
 DRAWN BY: DW
 ISSUED: 5.3.24
 REVISED: 5.20.24

BASE
 THE 24' NOOK
 FLOOR PLAN V2

Any unauthorised use, reproduction, or distribution of these plans, whether in whole or in part, is expressly prohibited without prior written consent.

COPYRIGHT 2024

002